


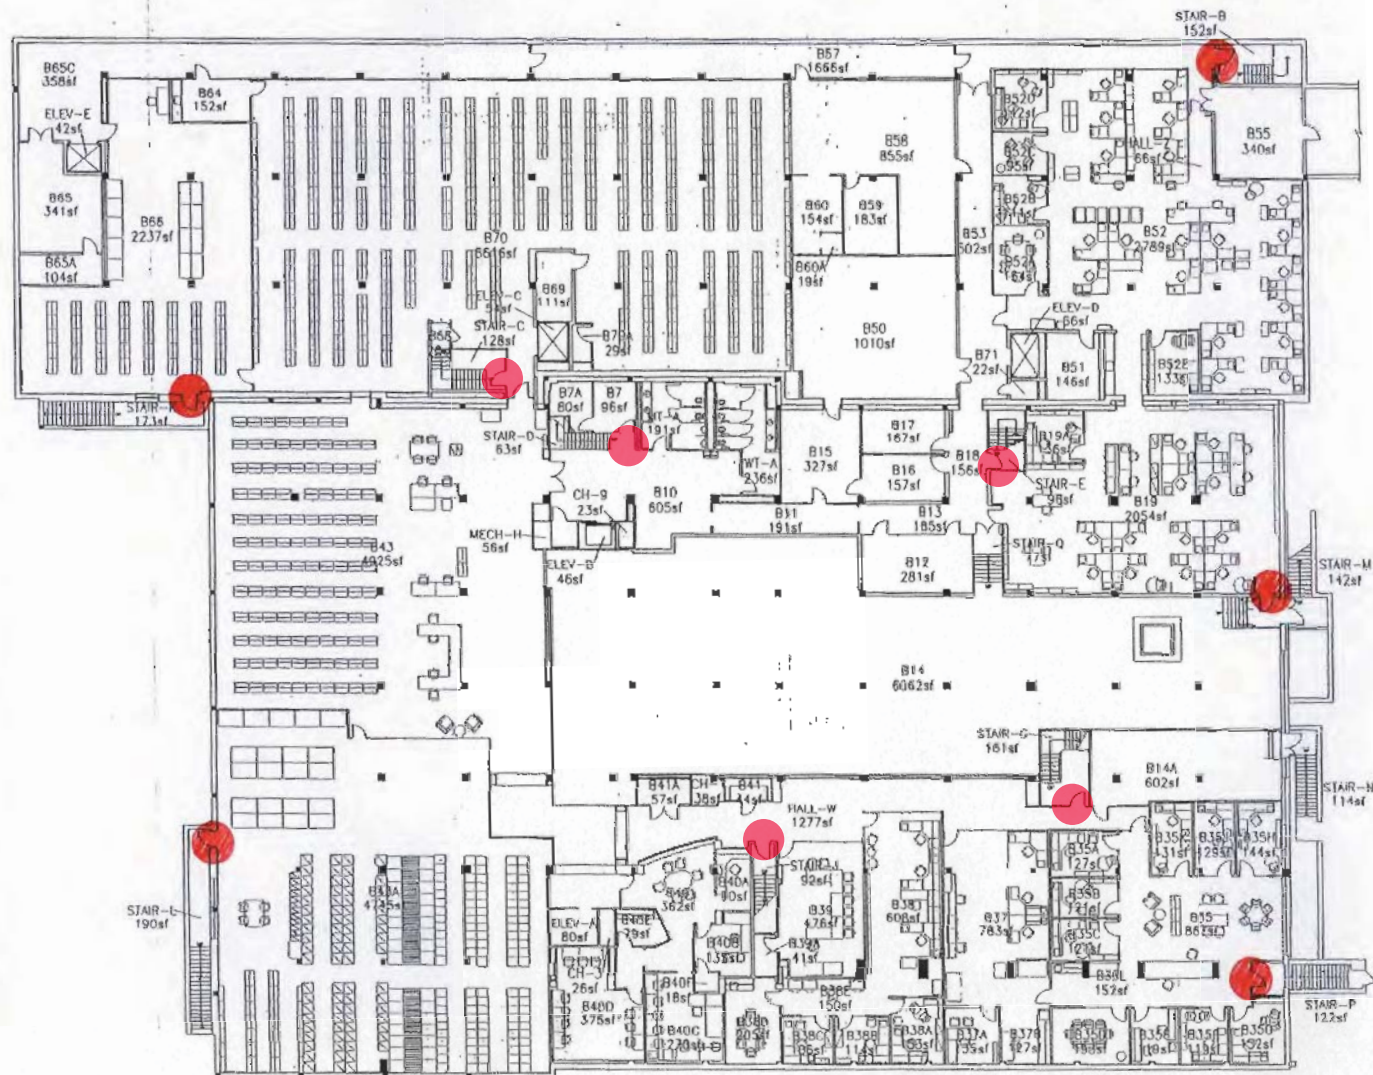


FONDREN LIBRARY
BASEMENT
RICE UNIVERSITY SPACE UTILIZATION

DESCRIPTION	DATE	DRAWN/REVISED BY
SPACE REVISION	7/17/2008	np4
R:\FAMIS\F-CADDWG\LIB_00.dwg		SHEET 1 OF 7

SCALE: 1" = 40'-0"





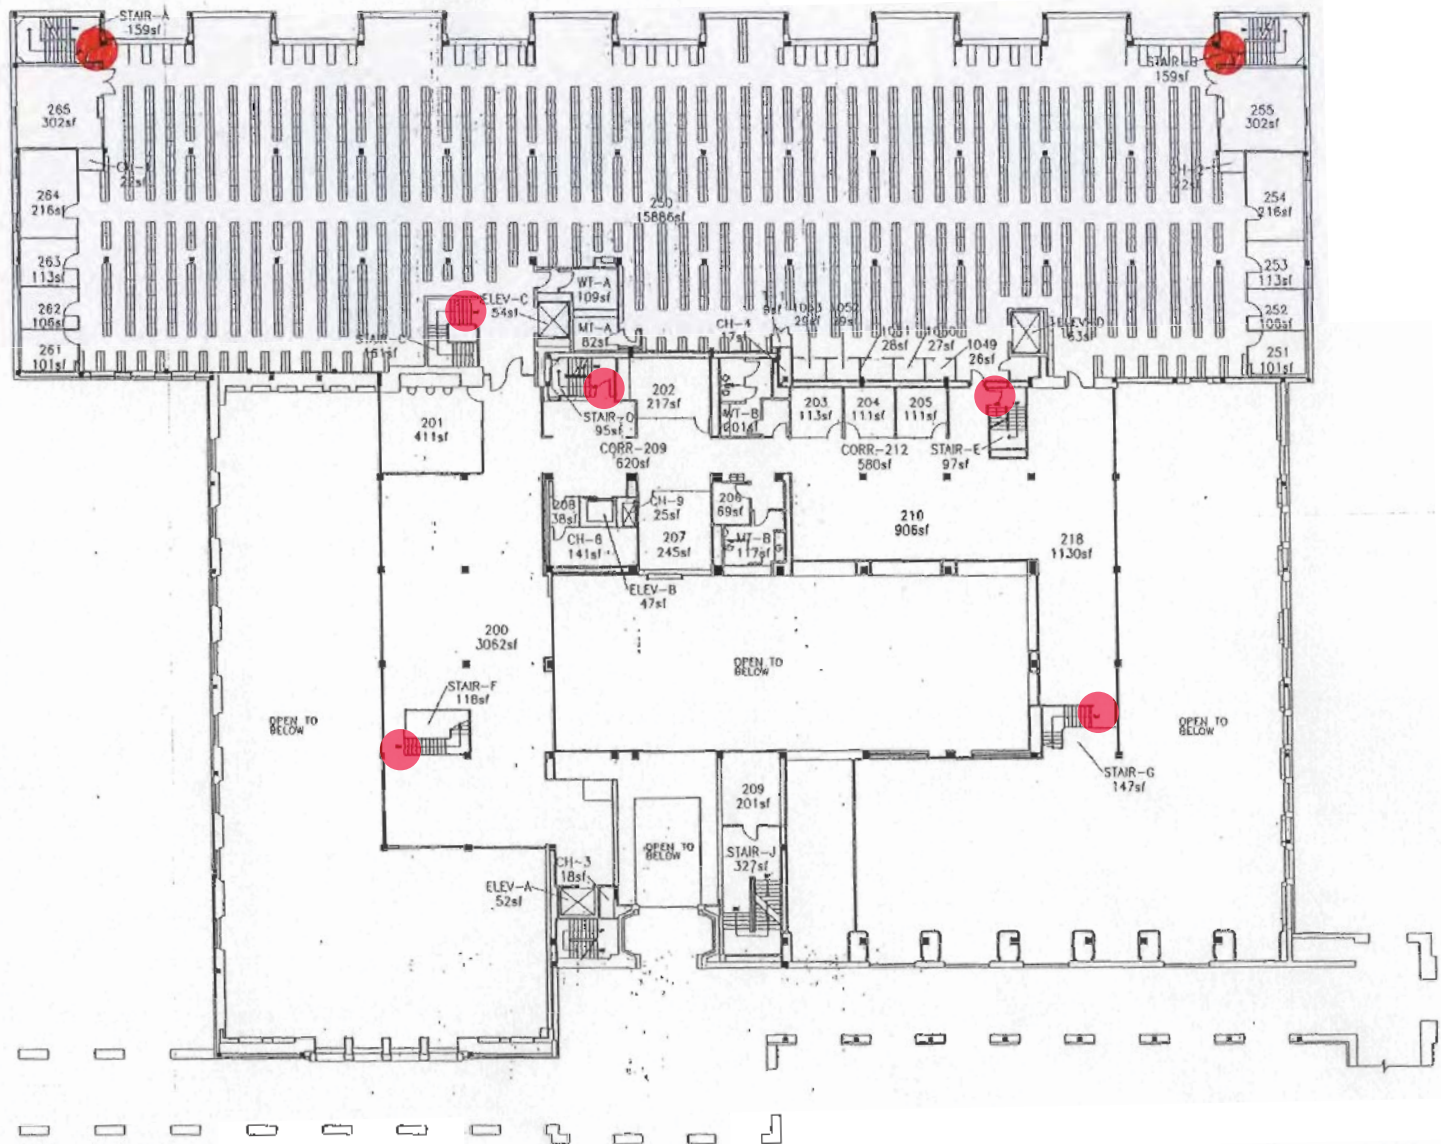


FONDREN LIBRARY
SECOND FLOOR
RICE UNIVERSITY SPACE UTILIZATION

DESCRIPTION	DATE	DRAWN/REVISED BY
SPACE REVISION	7/17/2008	np4
R:\FAMIS\F-CADDWG\LIB_02.dwg		
		SHEET 3 OF 7

SCALE: 1" = 40'-0"
 0 5 10 20 30 40



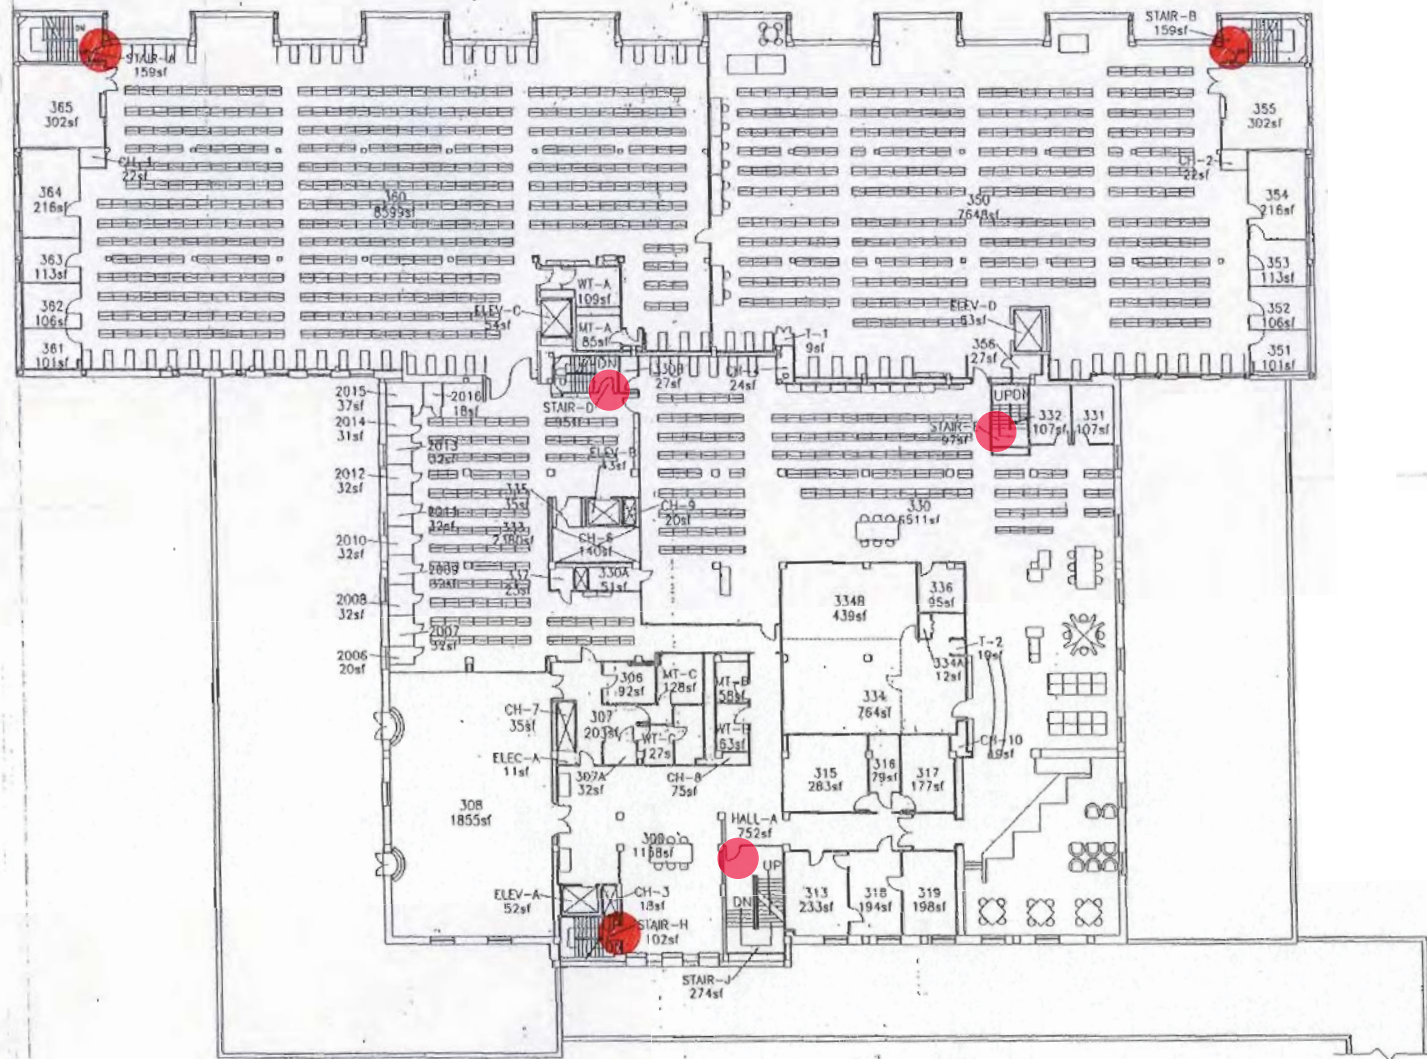


FONDREN LIBRARY
THIRD FLOOR
RICE UNIVERSITY SPACE UTILIZATION

DESCRIPTION	DATE	DRAWN/REVISED BY
SPACE REVISION	7/17/2008	np4
R:\FAMIS\F-CADDWG\LIB_03.dwg		SHEET 4 OF 7

SCALE: 1" = 40'-0"
0 5 10 20 30 40



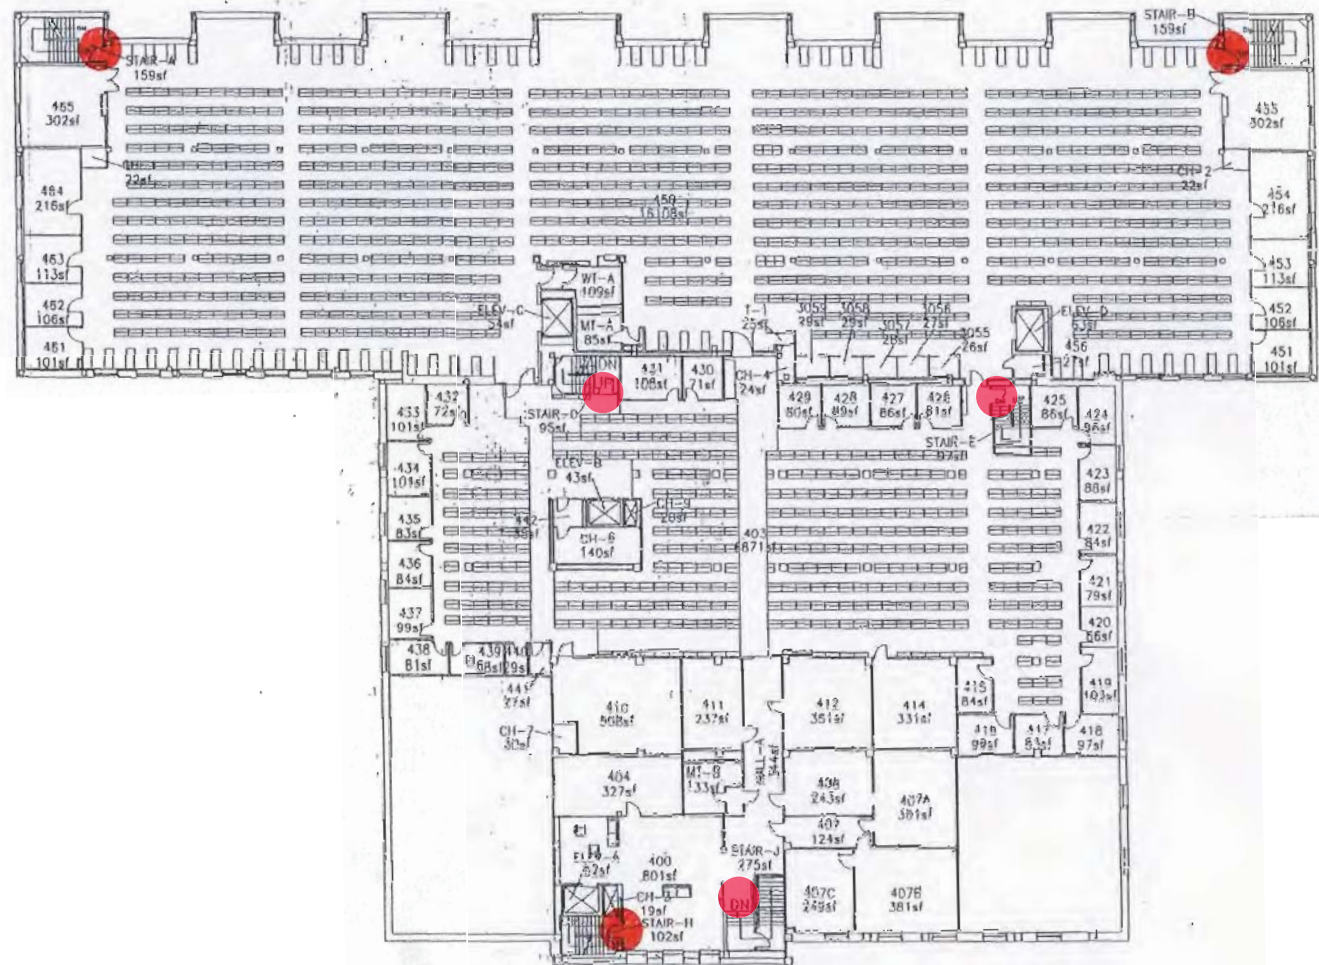


FONDREN LIBRARY
FOURTH FLOOR
RICE UNIVERSITY SPACE UTILIZATION

DESCRIPTION	DATE	DRAWN/REVISED BY
SPACE REVISION	7/17/2008	np4
R:\FAMIS\F-CAD\DWG\LIB_04.dwg		SHEET 5 OF 7

SCALE: 1" = 40'-0"
0 5 10 20 30 40



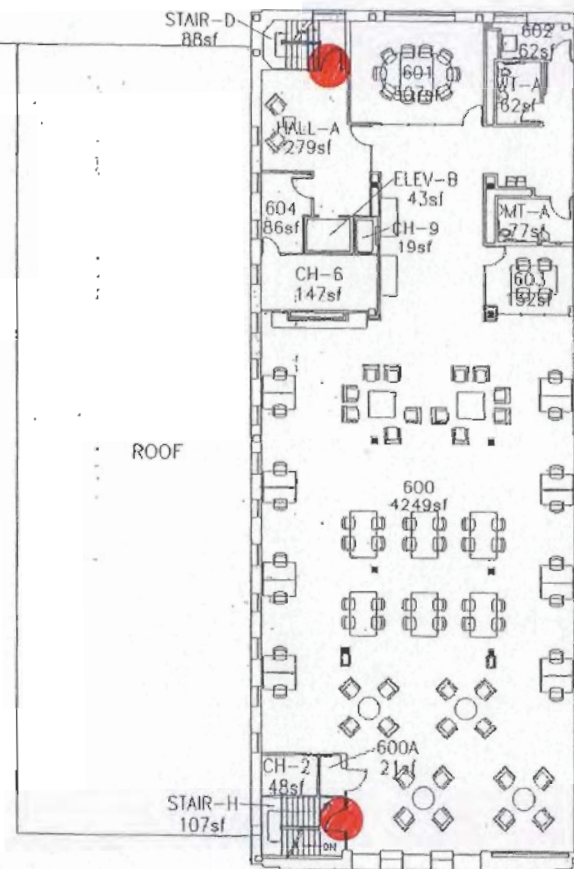

FONDREN LIBRARY
SIXTH FLOOR
RICE UNIVERSITY SPACE UTILIZATION

DESCRIPTION	DATE	DRAWN/REVISED BY
SPACE REVISION	7/29/2008	np4
R:\FAMIS\F-CADDWG\LIB_06.dwg		SHEET 7 OF 7

SCALE: 1" = 40'-0"

0 5 10 20 30 40

