


**FONDREN LIBRARY
3RD FLOOR REOVATION
RICE UNIVERSITY
6100 MAIN STREET
HOUSTON, TX 77005**

PROJECT NUMBER IA.25010.00

DRAWING ISSUE SCHEDULE


NO.	DESCRIPTION	DATE
01	SCHEMATIC DESIGN	05/28/25
02	CD REVIEW	06/18/25
03	CD REVIEW	07/15/25
04	PERMIT & BIDDING	09/09/25
06	ADDENDUM 02	11/11/25

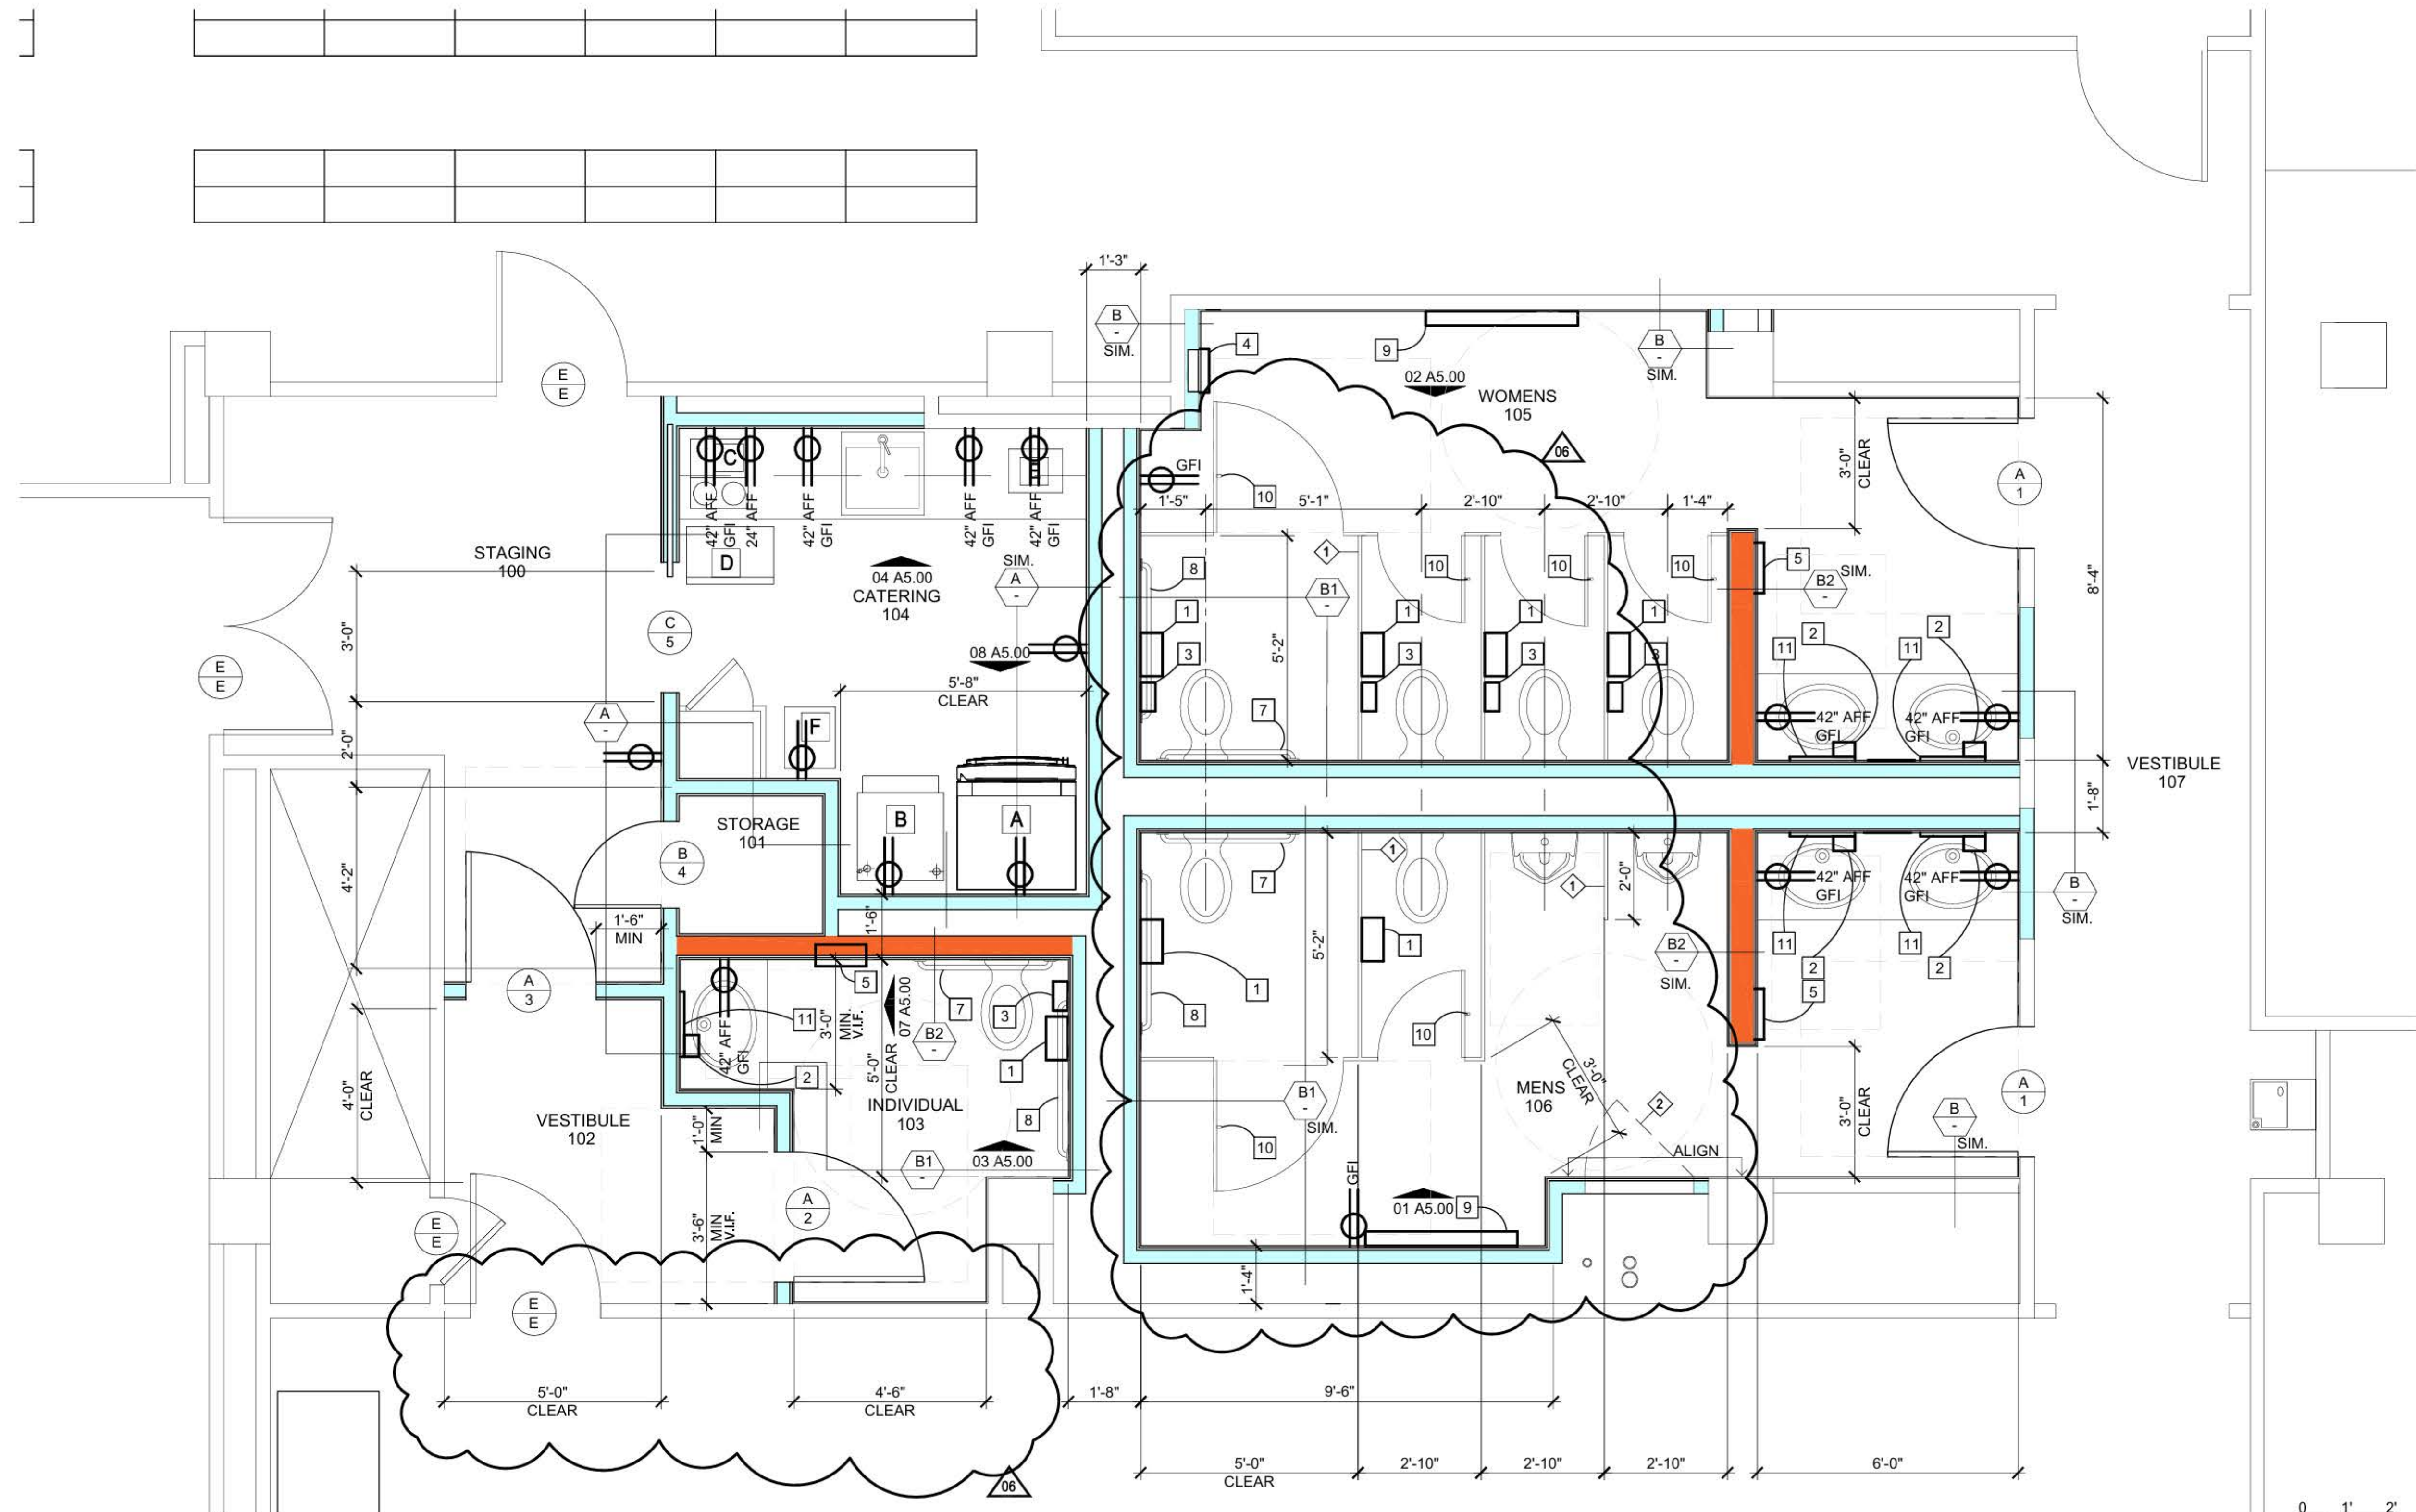

FLOOR PLAN

1/2"=1'-0"

02

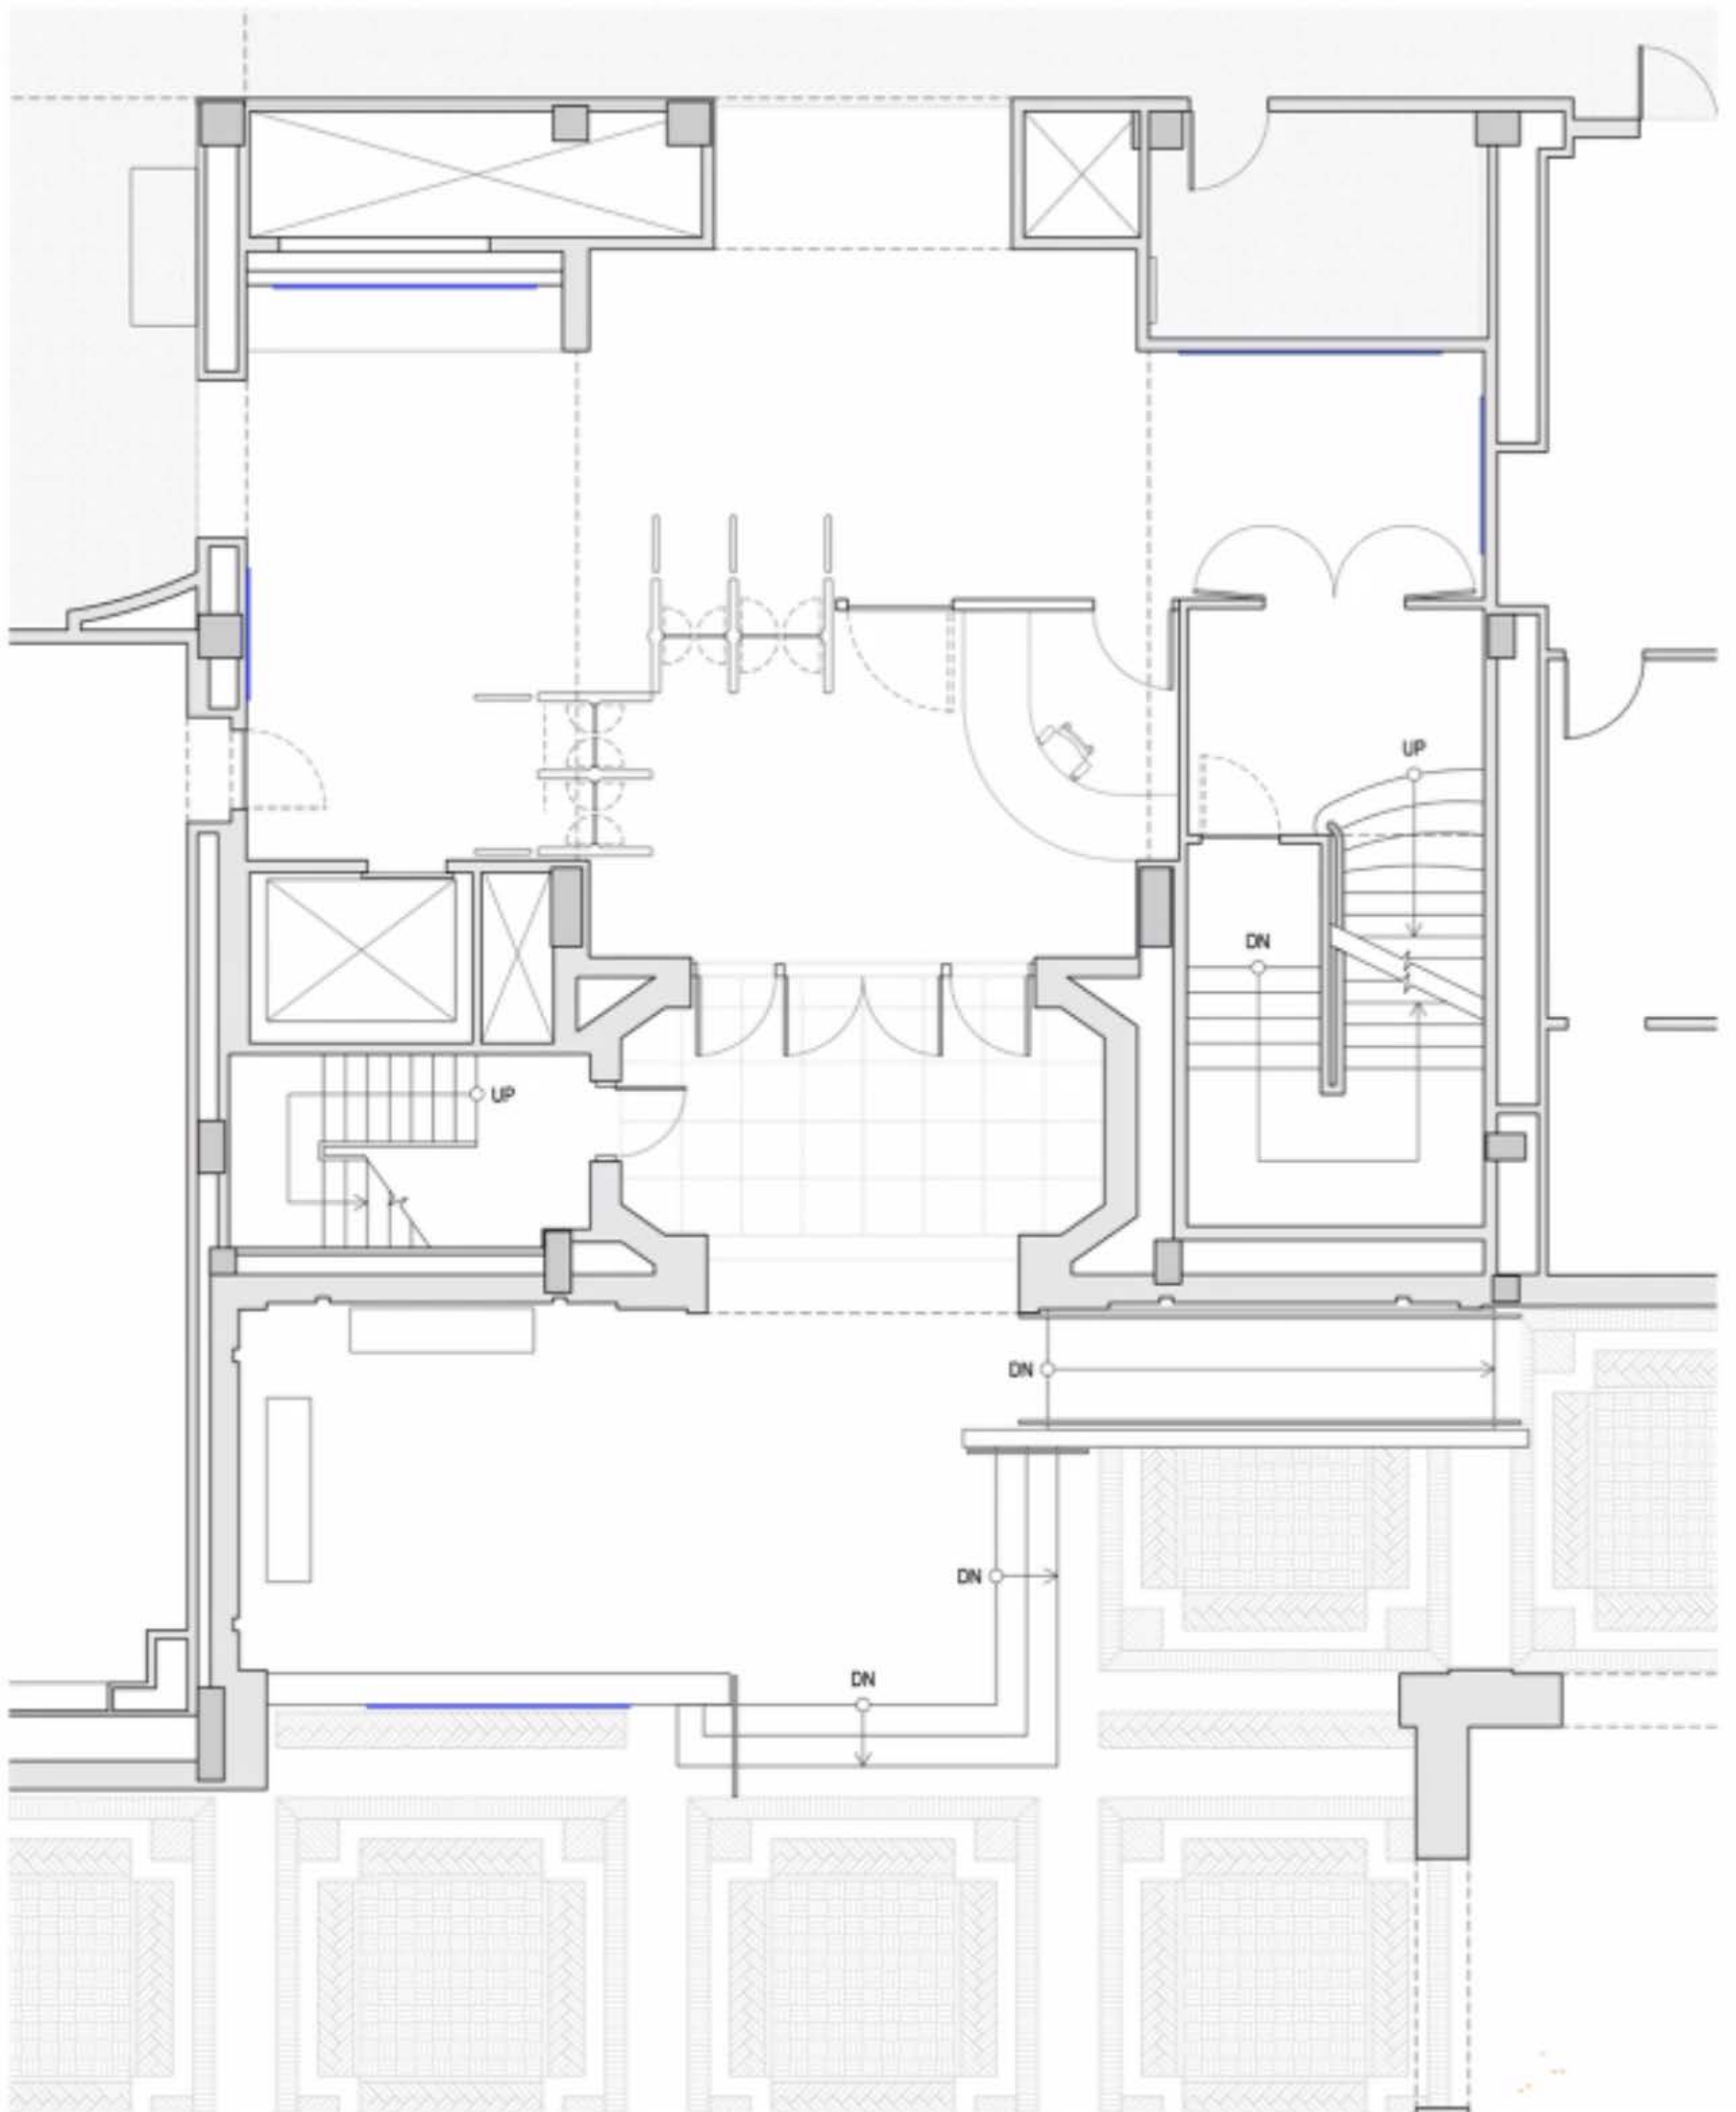




Base Scope - Carpet	
Room Number	Area (SF)
102	2707
103	500
107	1822
140	1802
143	1641
144	6369
151	2370
Total Area	17211

Alternate Scope-Porcelain	
Room Number	Area (SF)
101	337
103	500
Total Area	837

Alternate Scope-Carpet	
Room Number	Area (SF)
103	500
109	541
115	2577
Total Area	3618

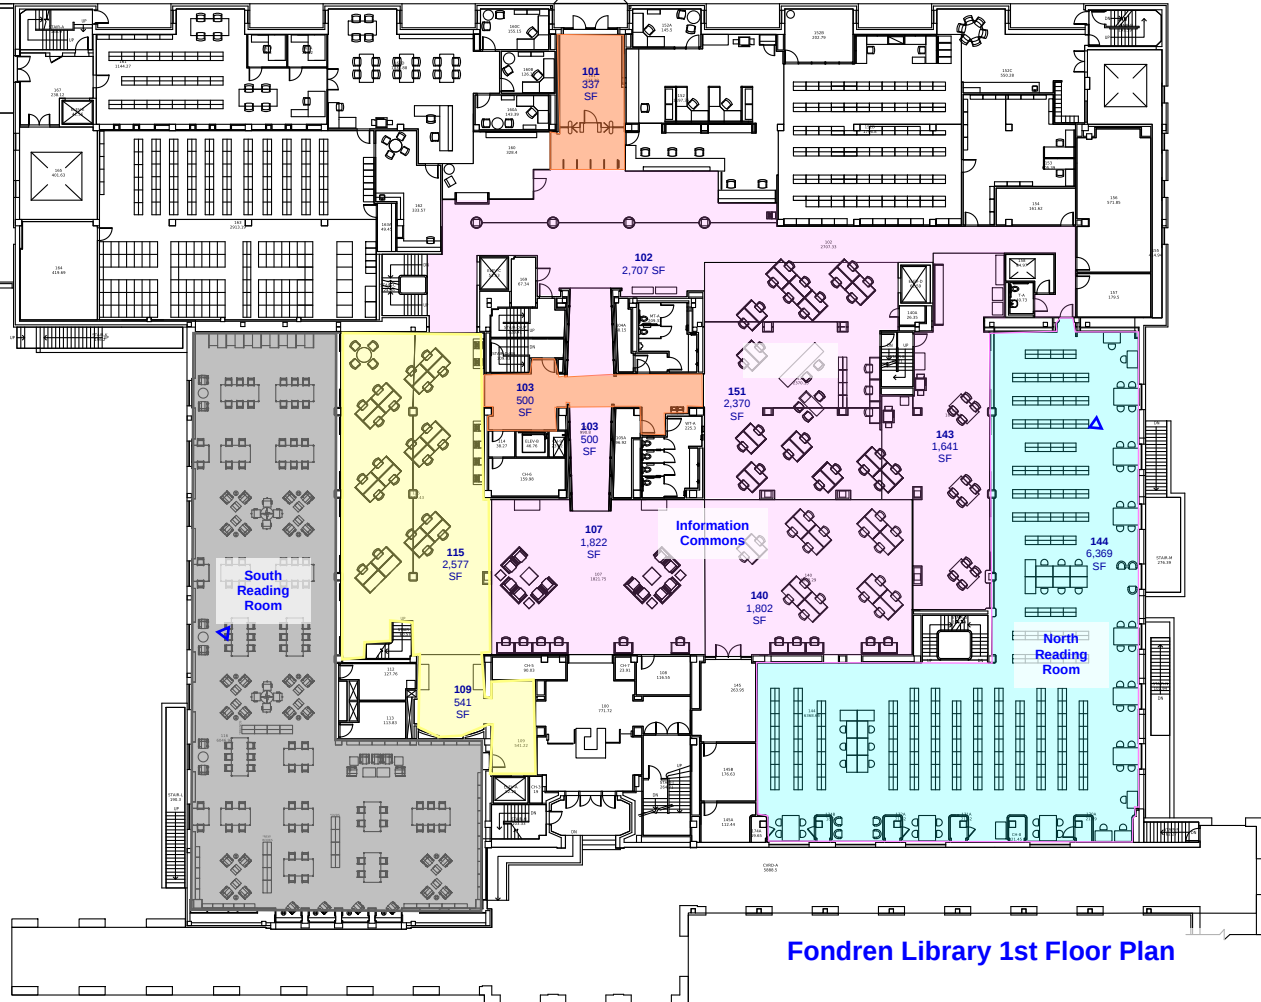

Fondren Library 1st Floor Plan